





SECTION DETAIL

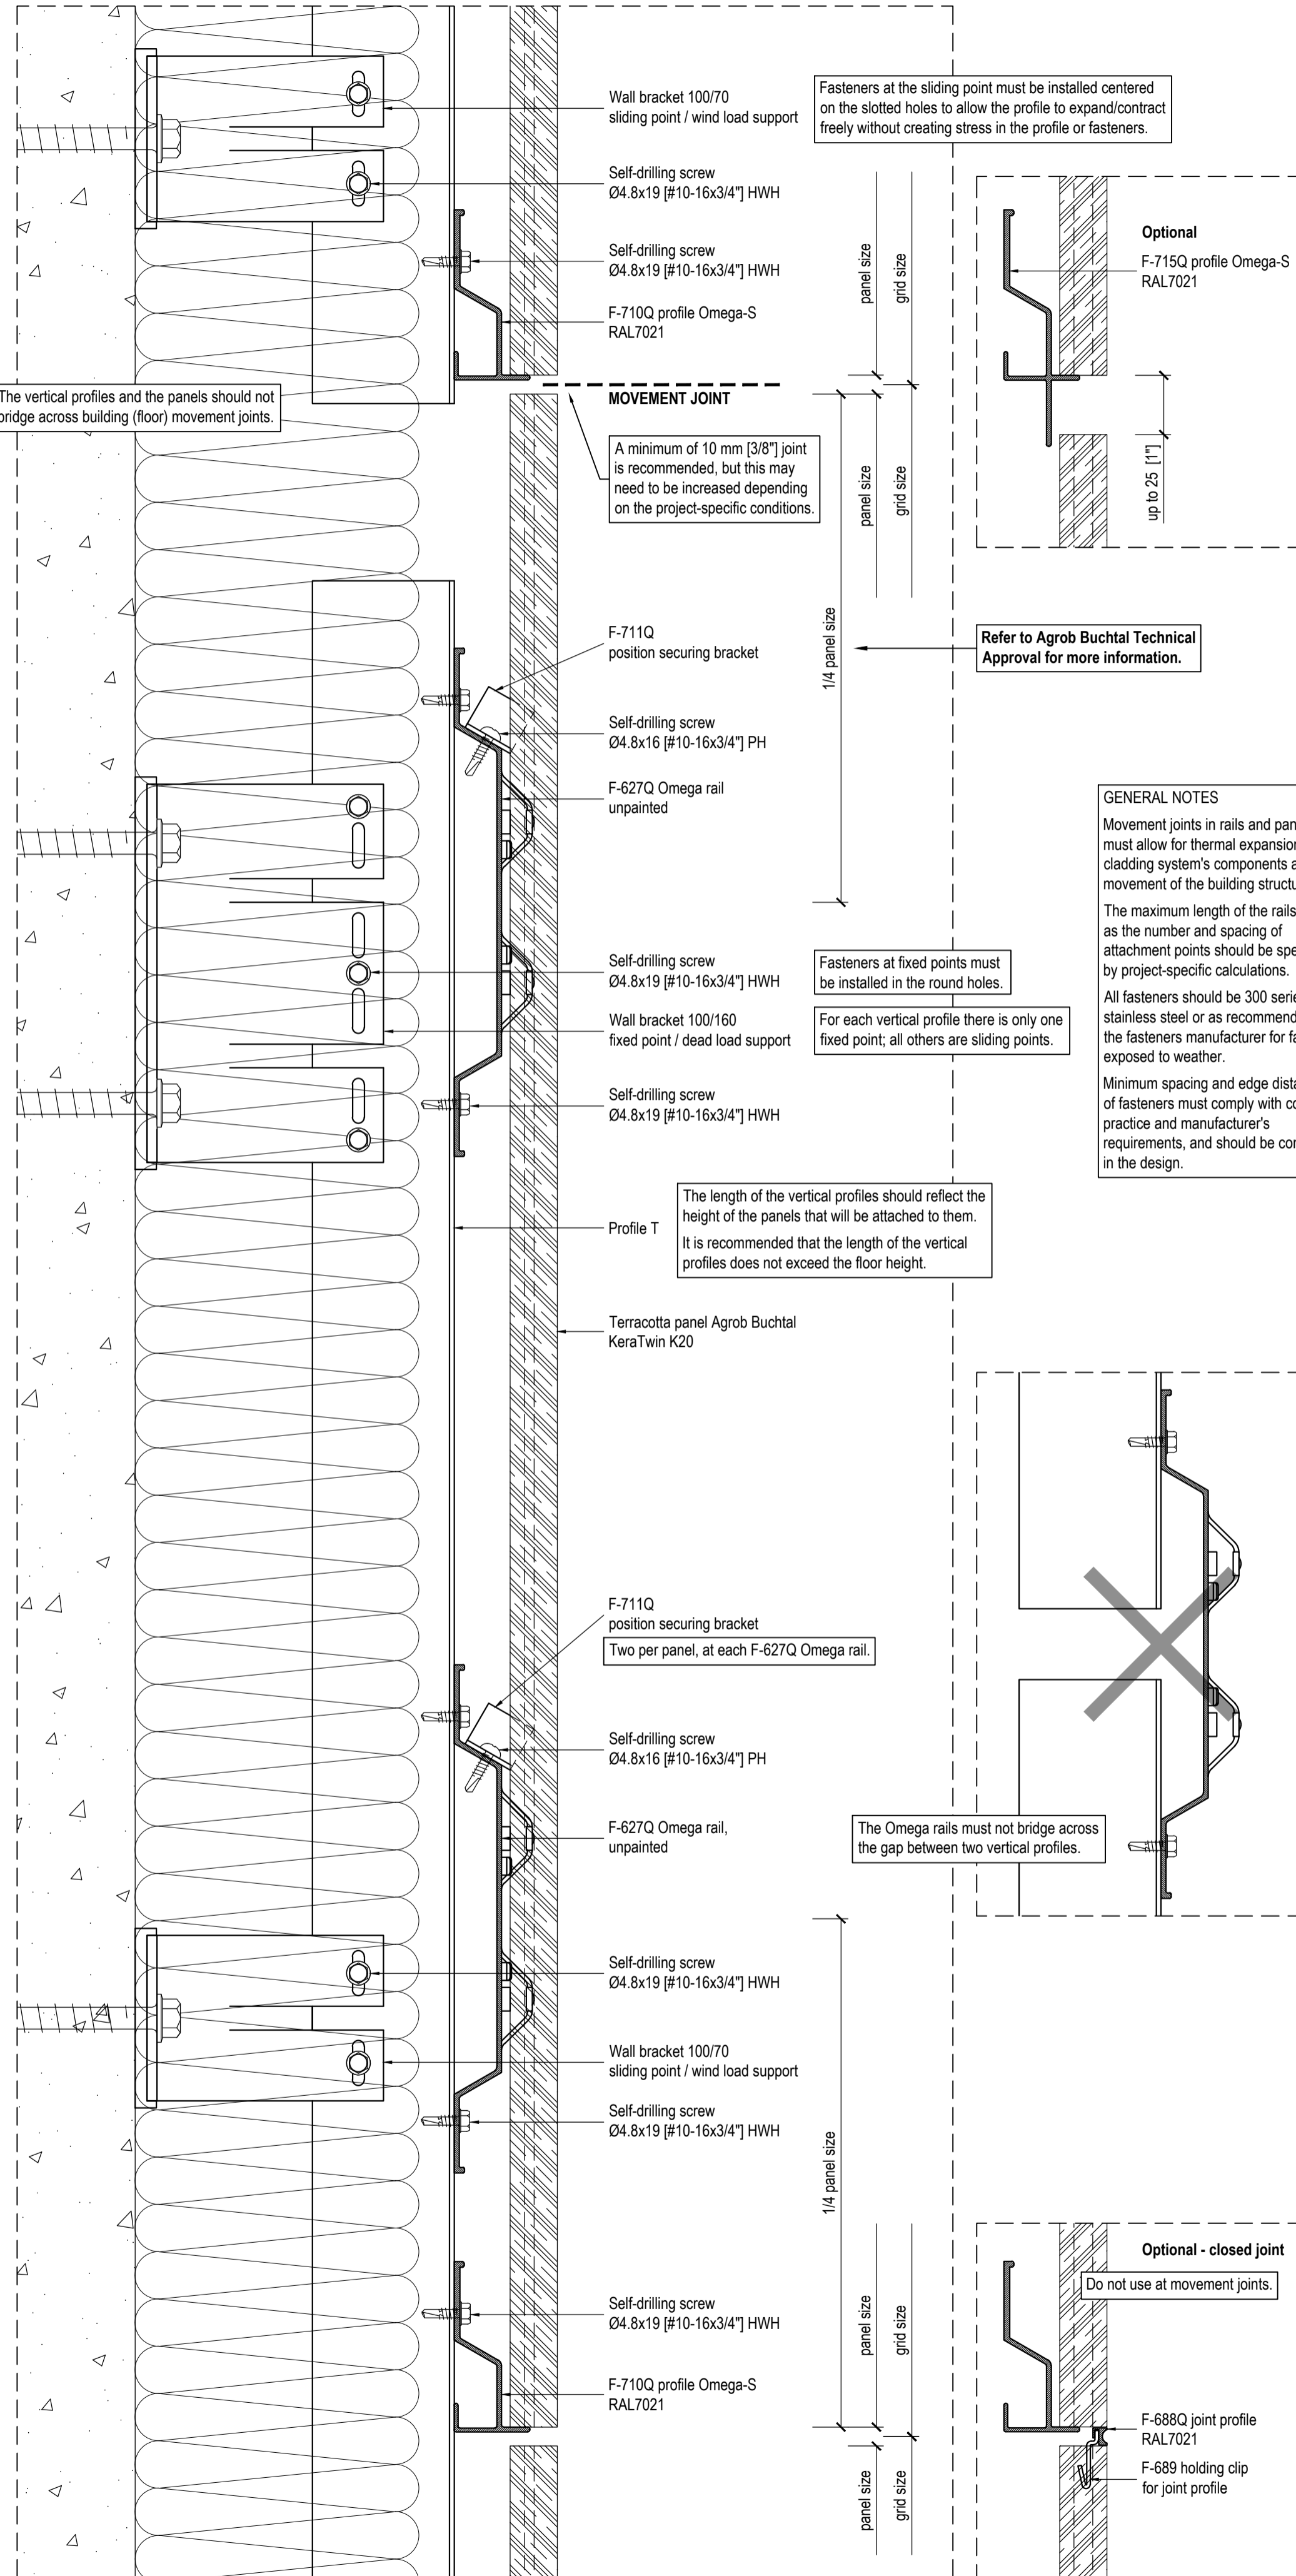


PLAN DETAIL

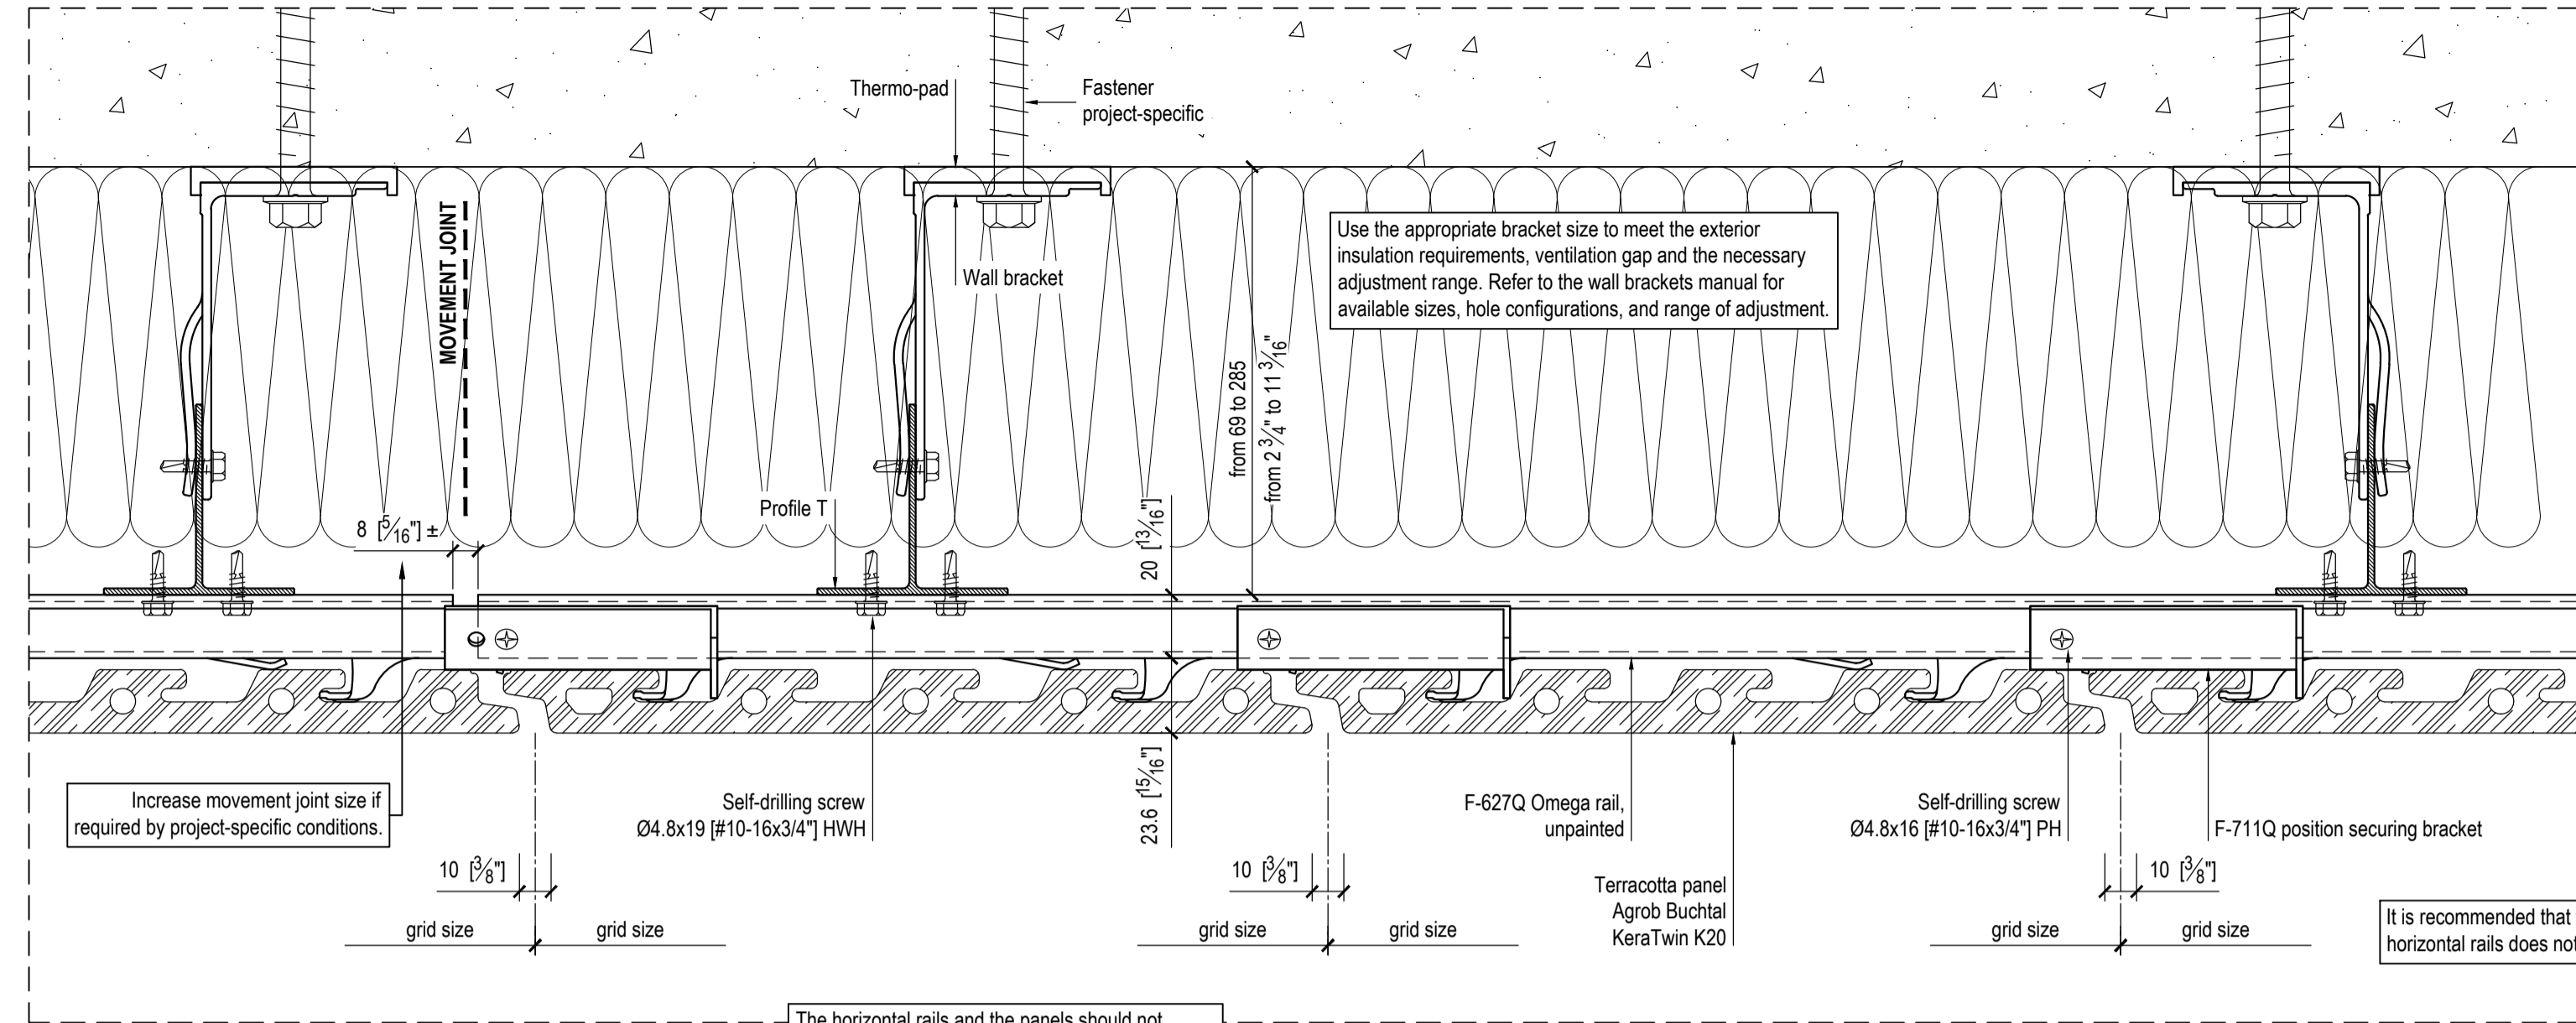



IF IN DOUBT - ASK

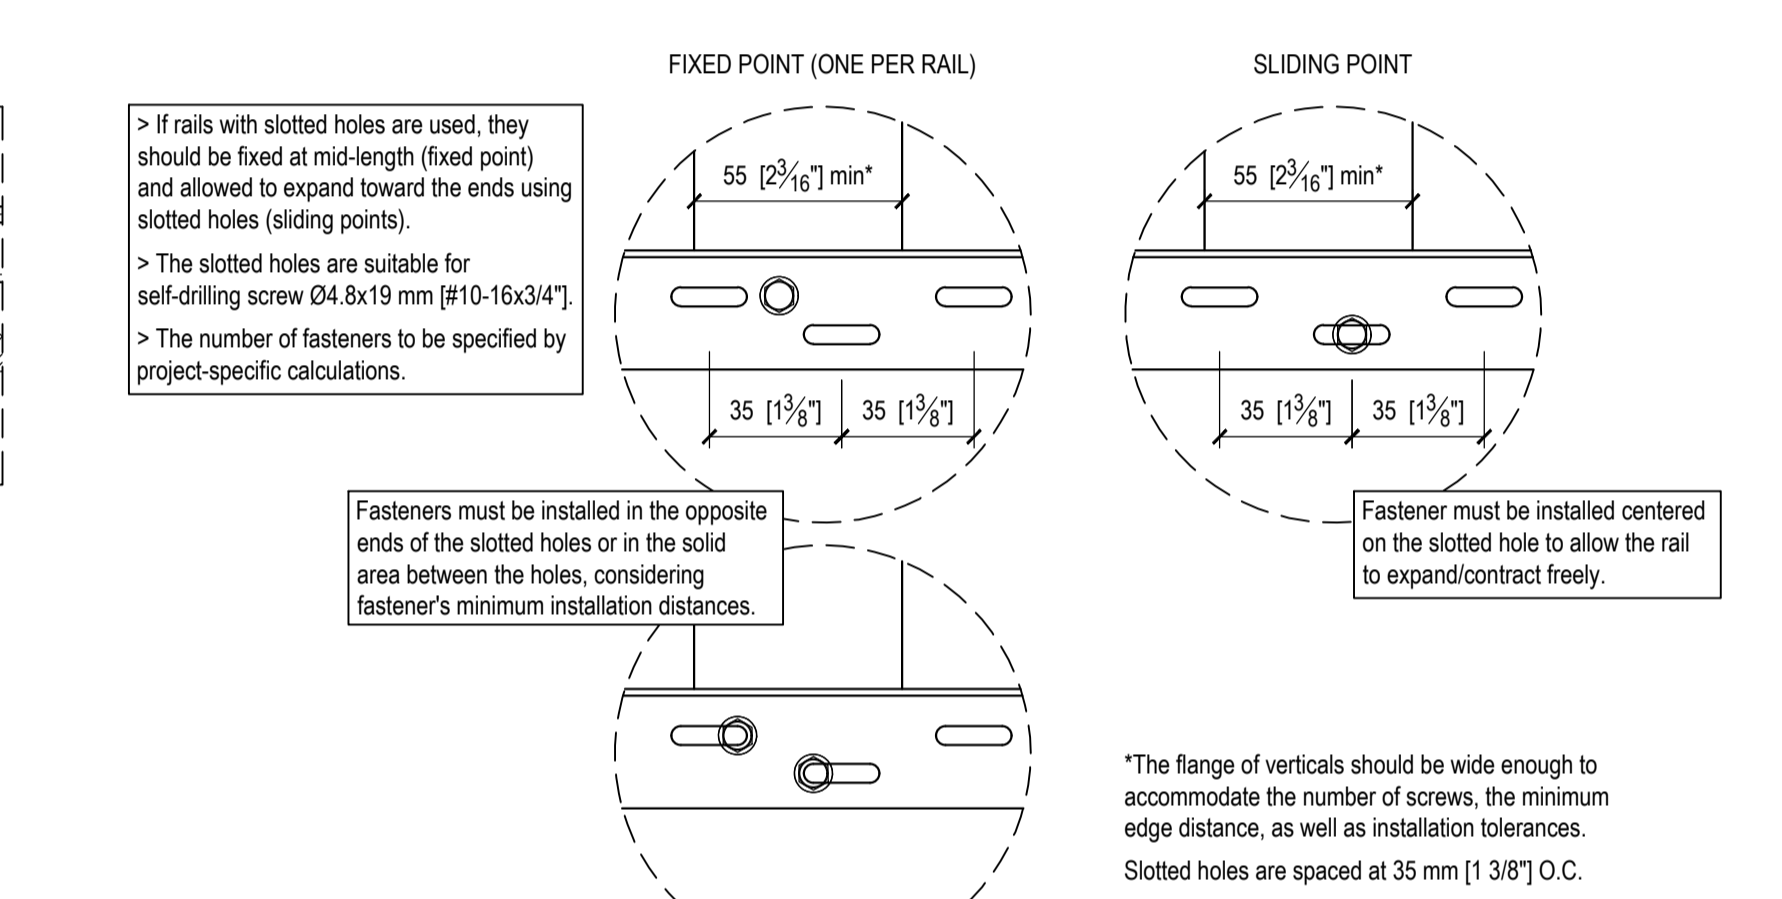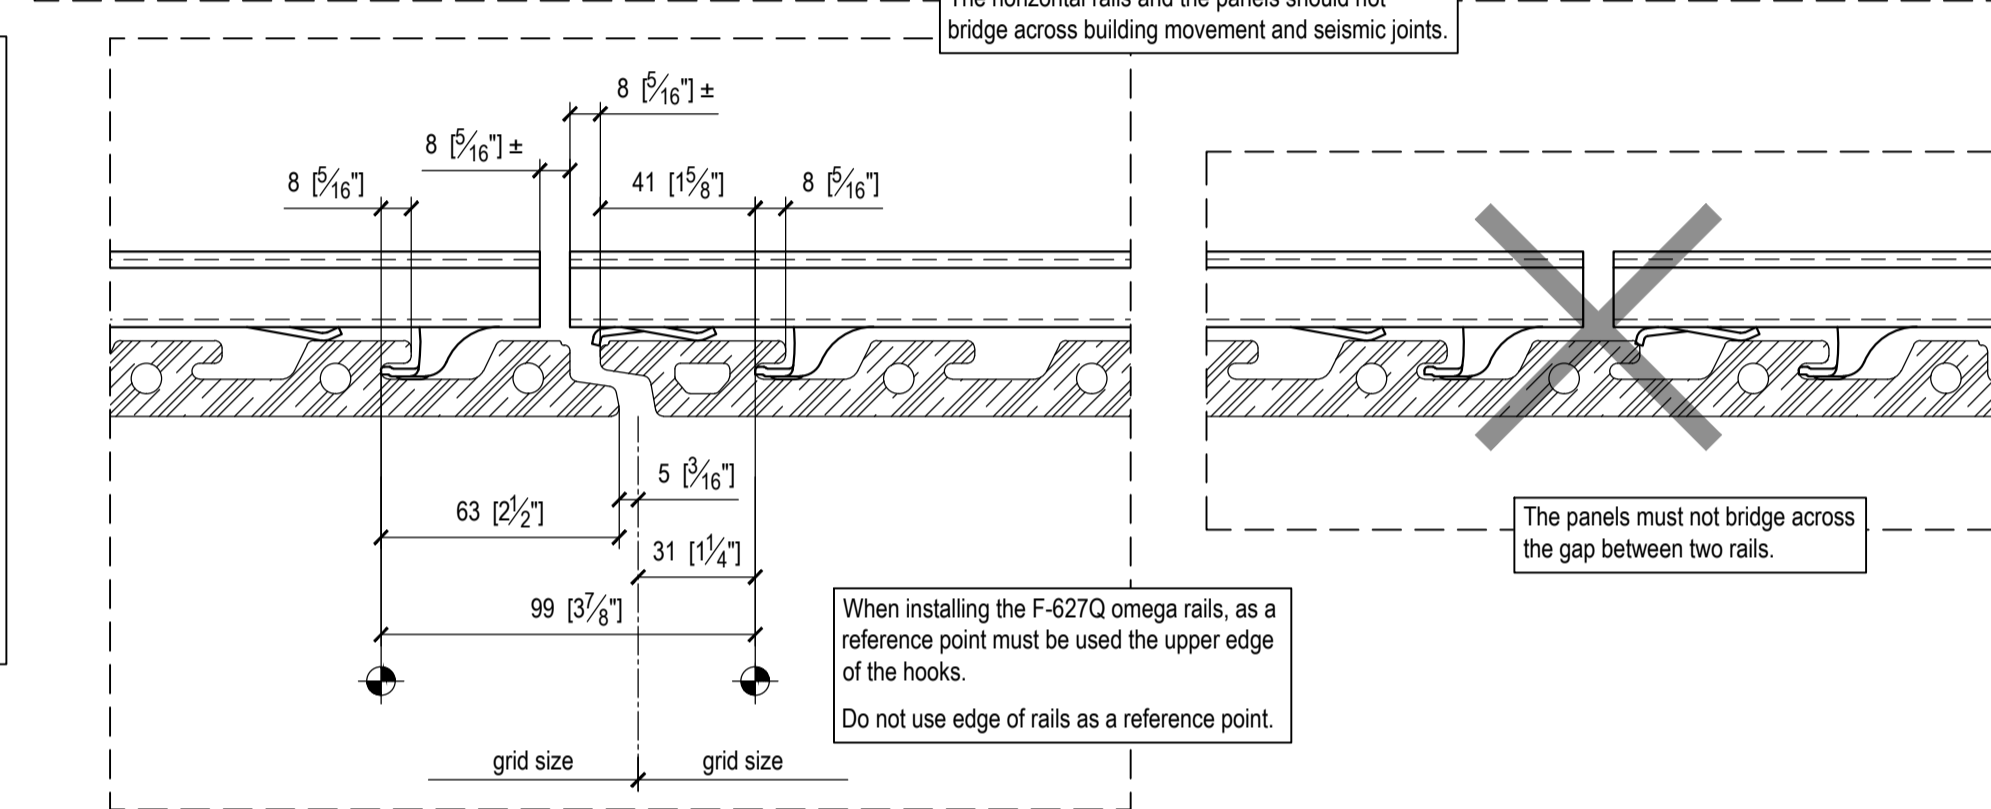


PLAN DETAIL - INNER CORNER

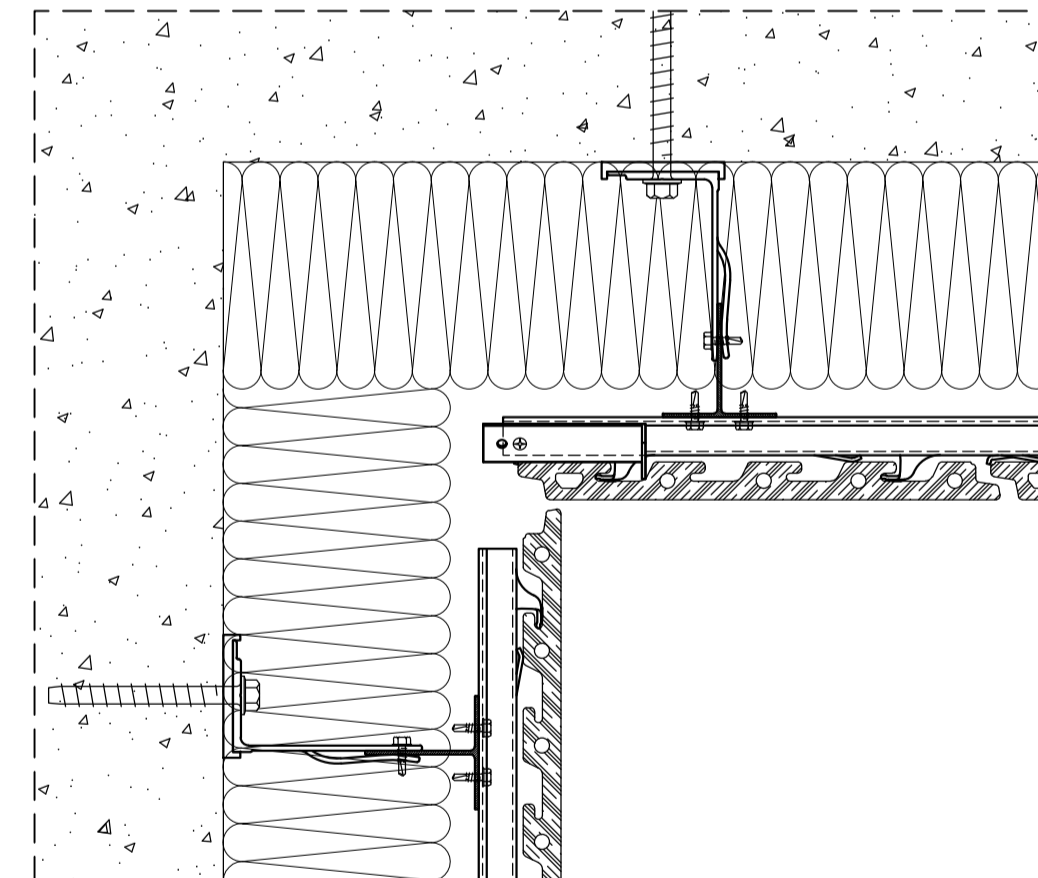


PLAN DETAIL - OUTER CORNER

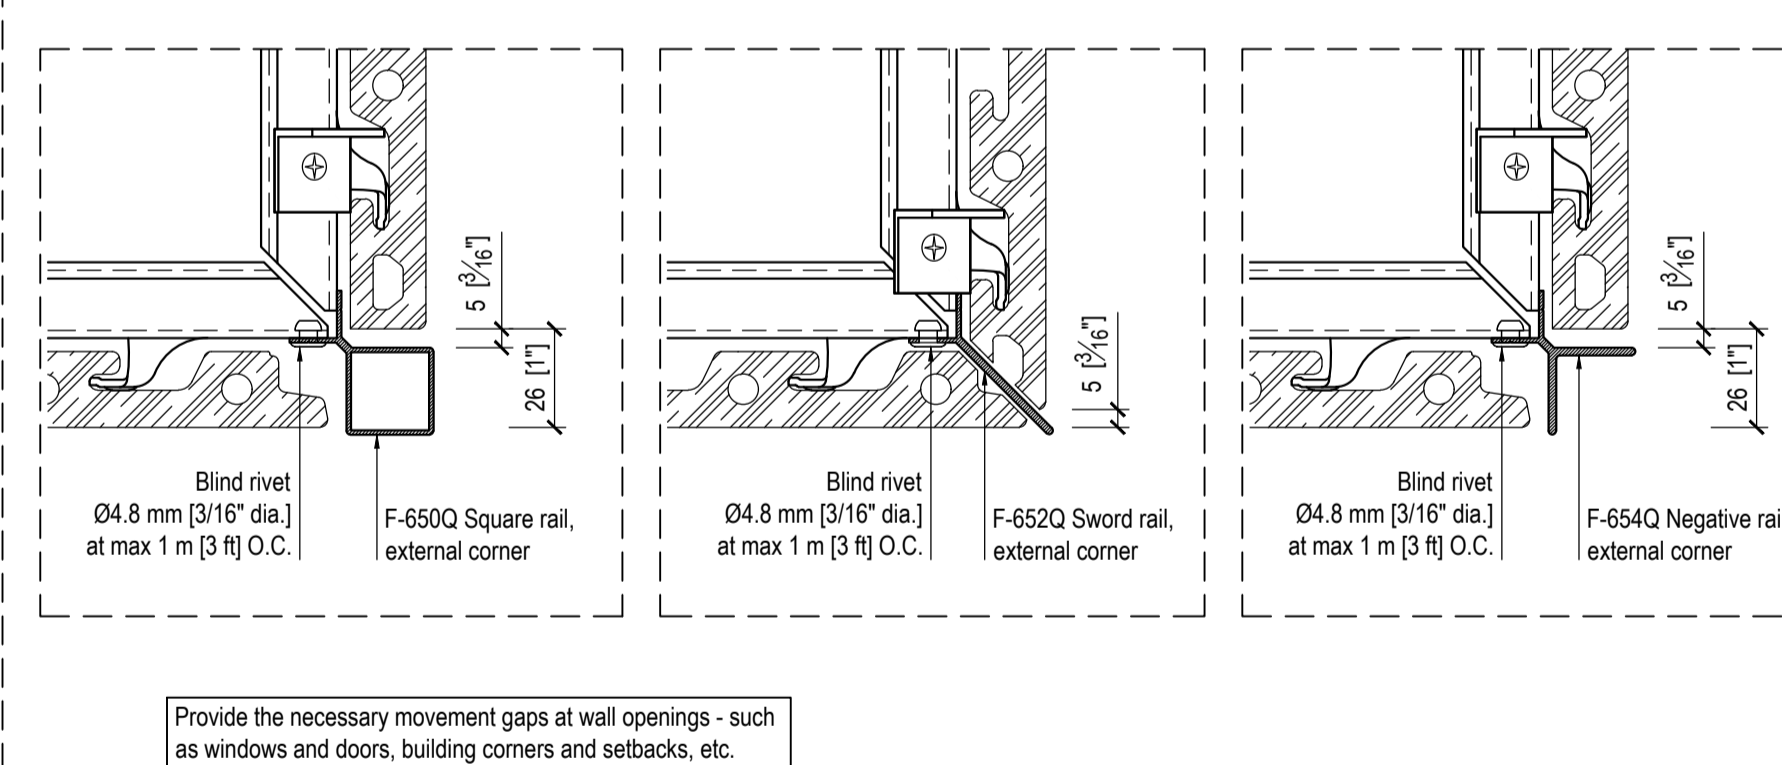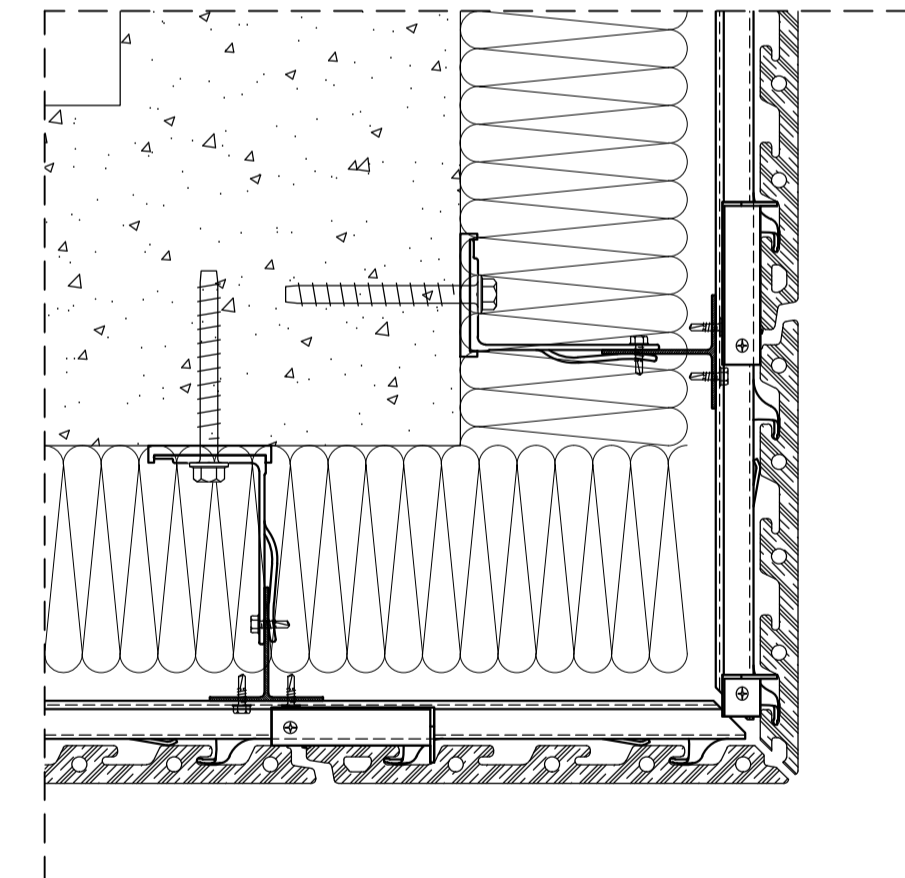


PLAN DETAIL - WINDOW JAMB

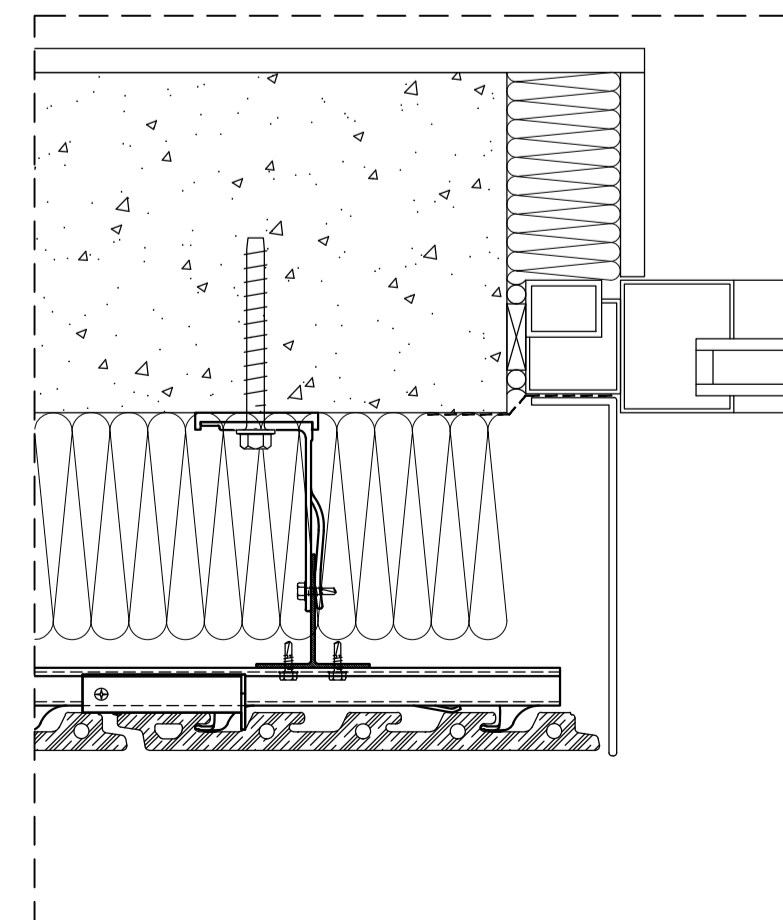


SECTION DETAIL - WINDOW SILL

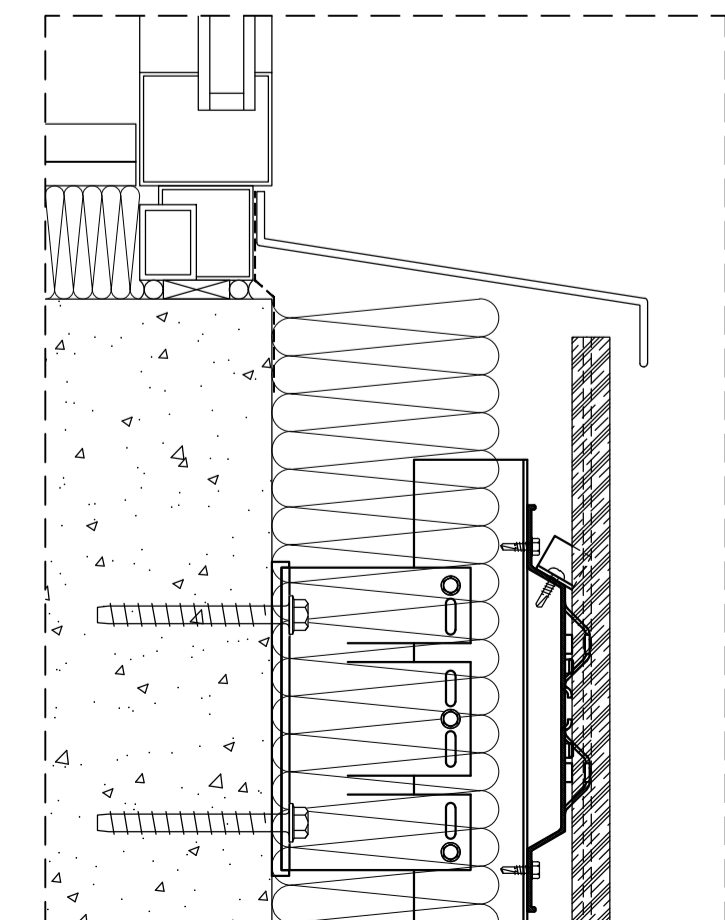

SECTION DETAIL - WINDOW HEAD

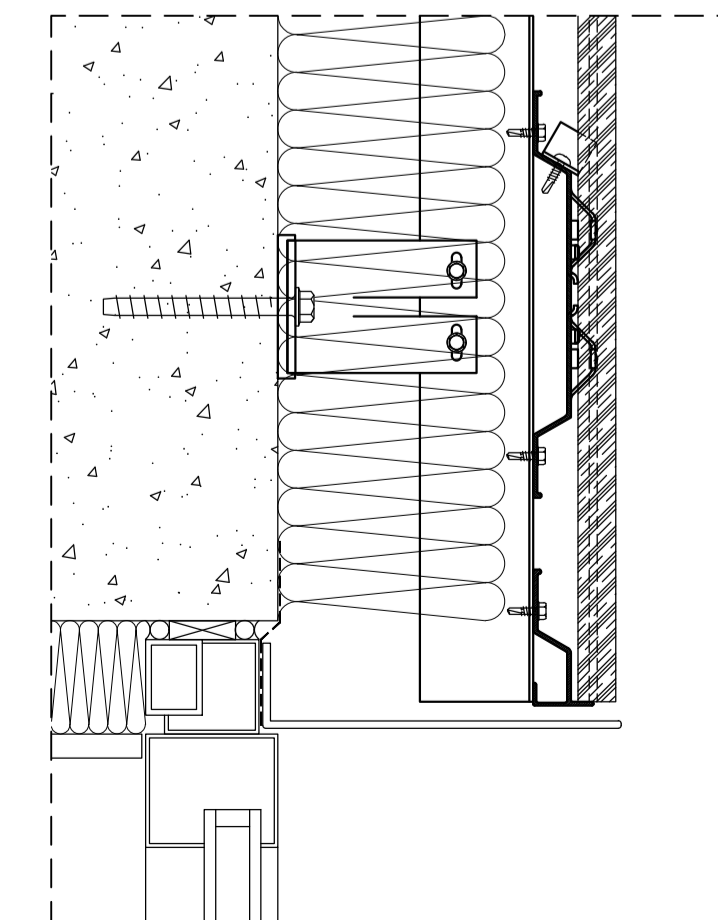

SECTION DETAIL - BASE

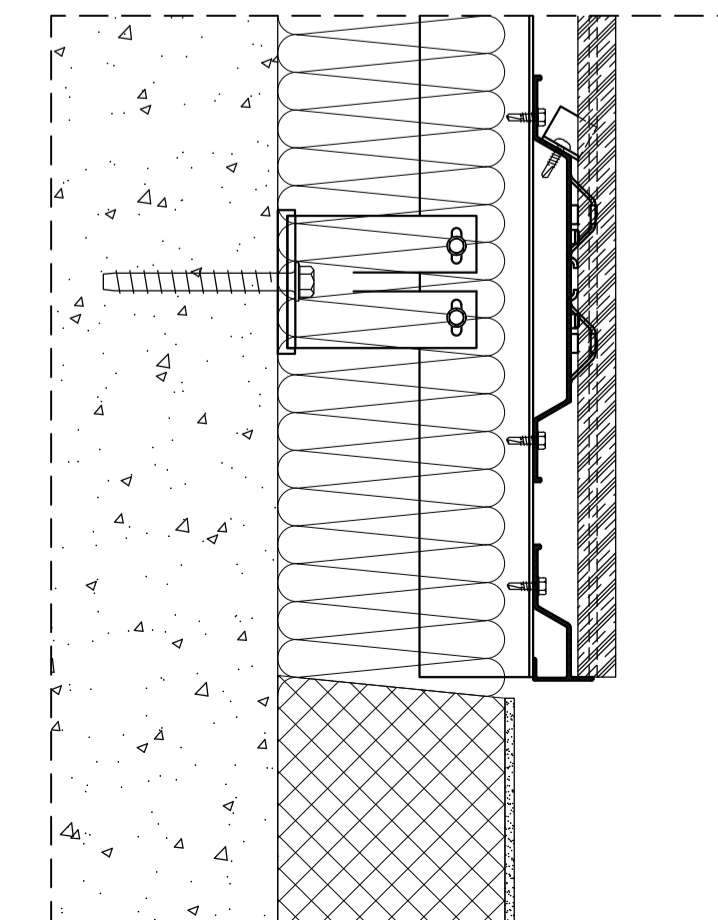

SECTION DETAIL - COPING

